


PELAN LANTAI TINGKAT SATU.

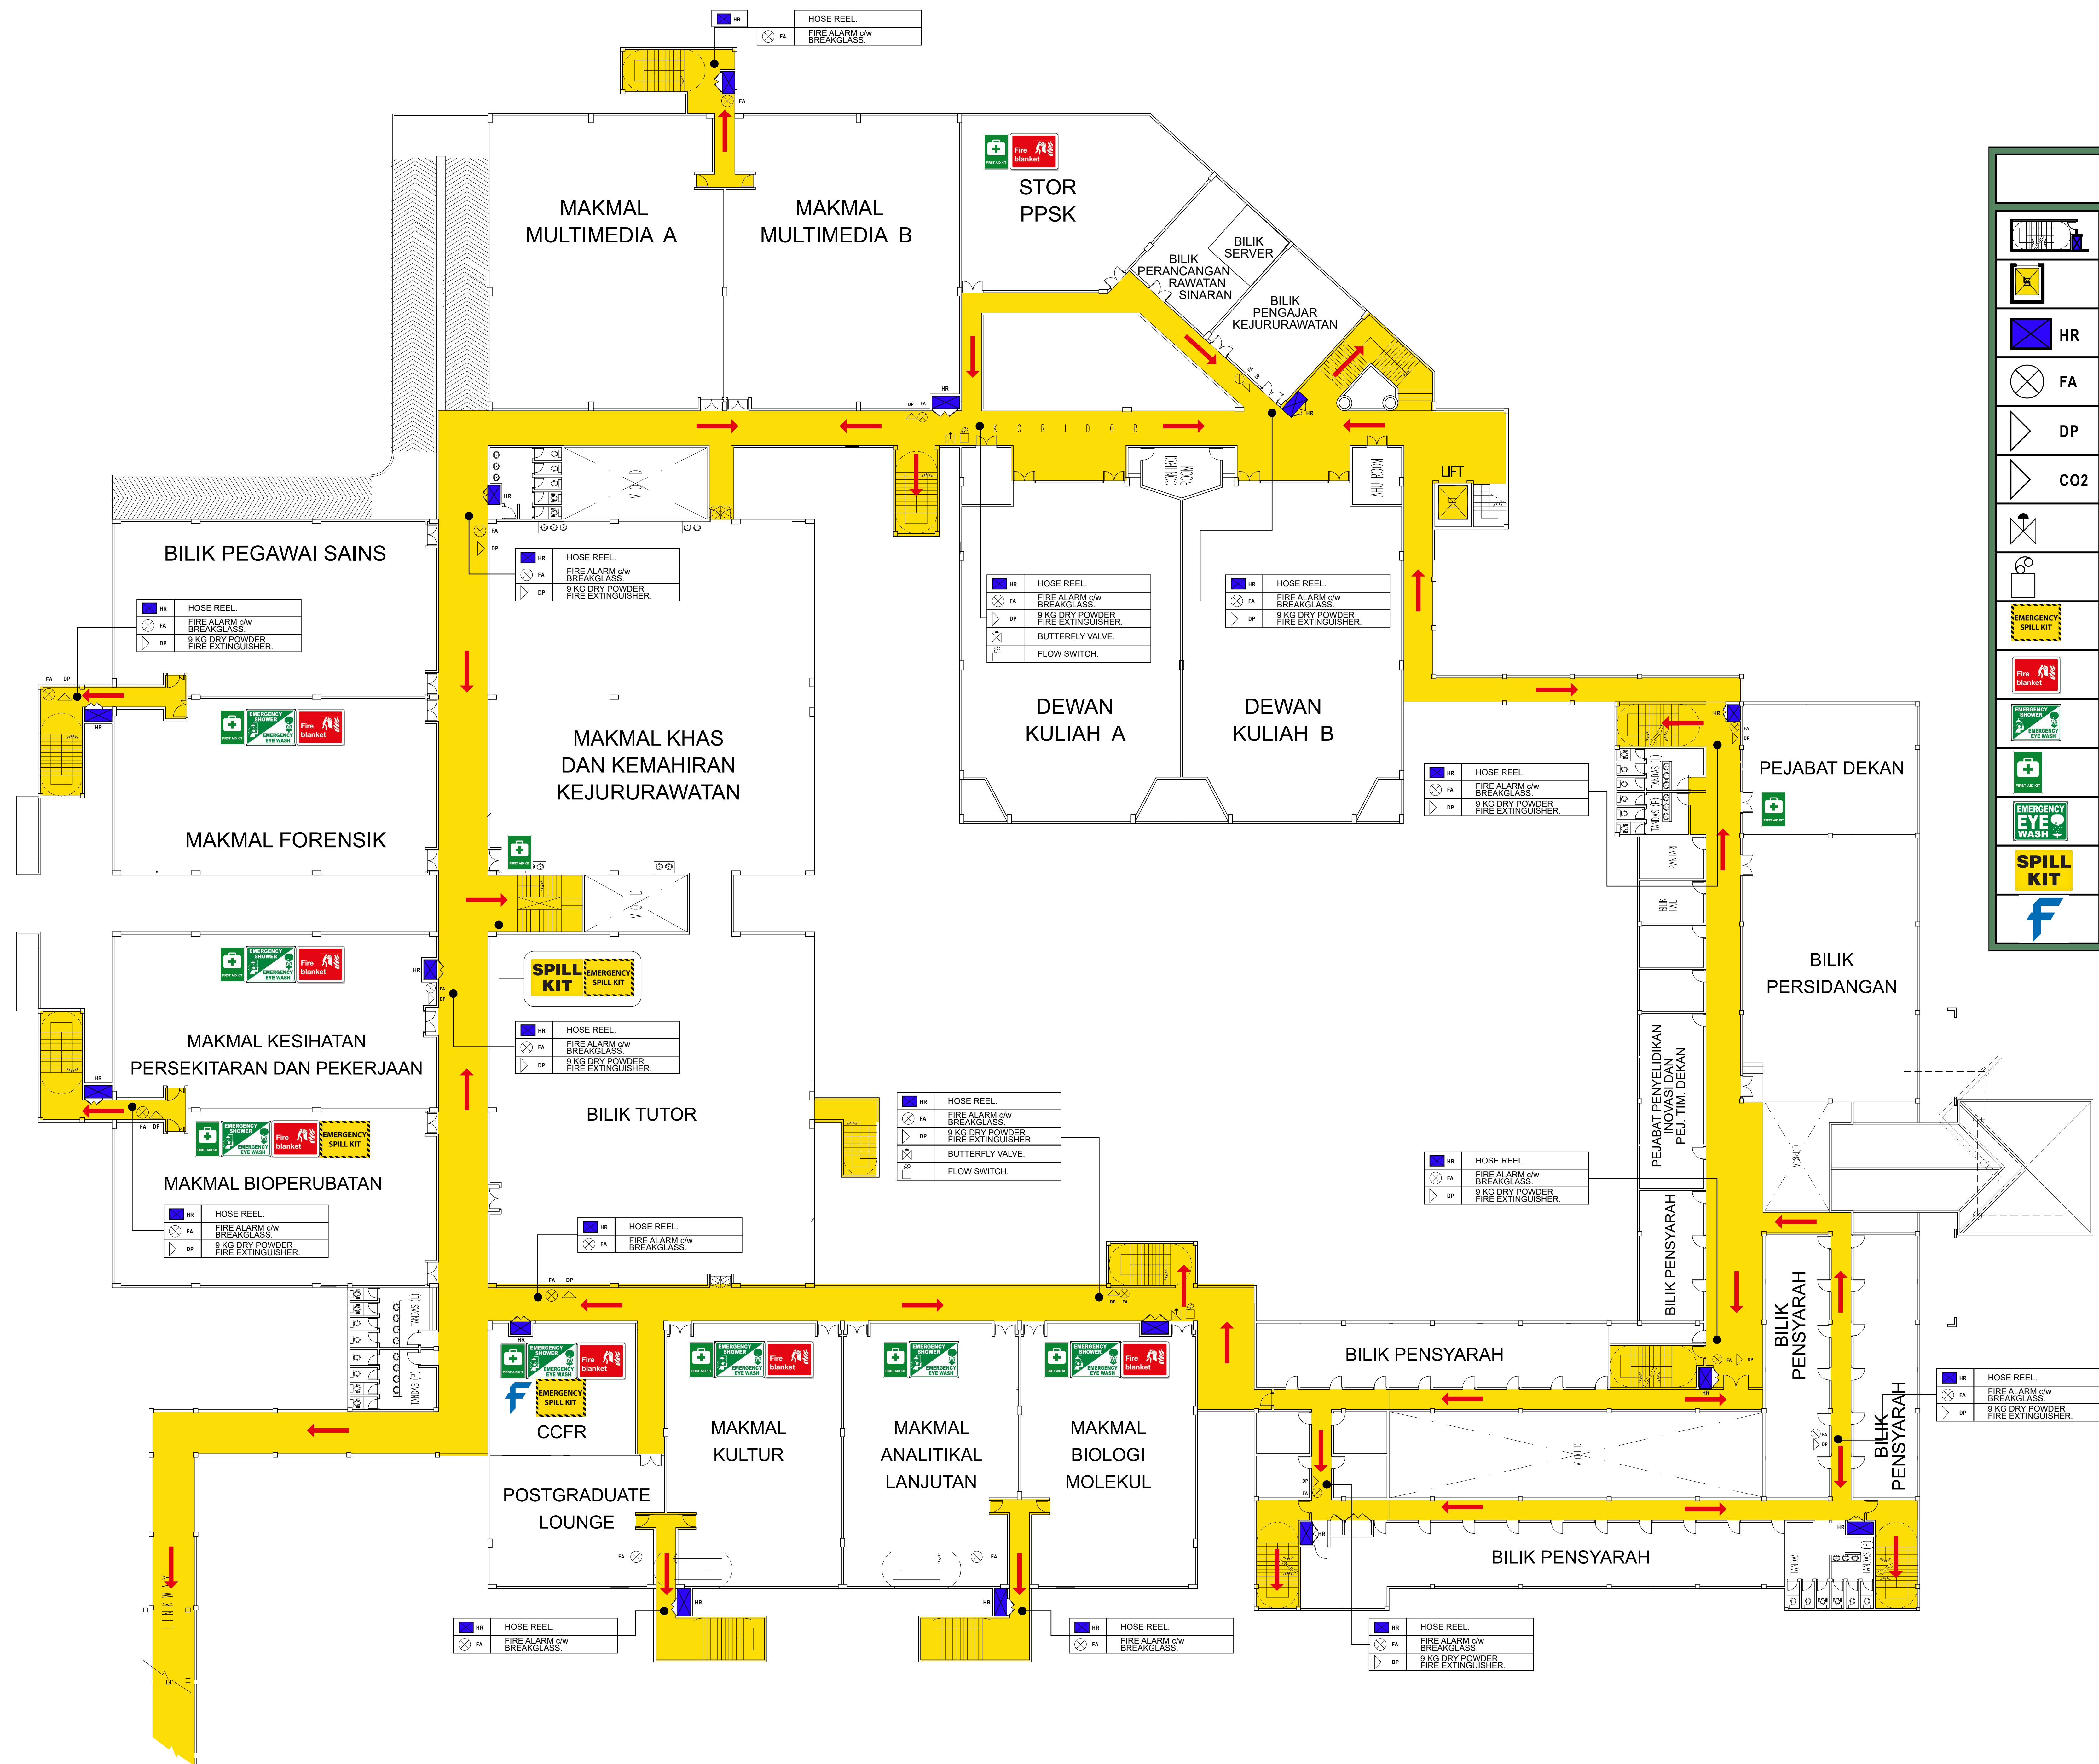

LEGEND :	
	EXIT STAIRCASE.
	LIFT.
	HOSE REEL.
	FIRE ALARM c/w BREAKGLASS.
	9 KG DRY POWDER FIRE EXTINGUISHER.
	22 KG CARBON DIOXIDE FIRE EXTINGUISHER.
	BUTTERFLY VALVE.
	FLOW SWITCH.
	CHEMICAL SPILL KIT.
	FIRE BLANKET.
	EMERGENCY SHOWER / EYE WASH.
	FIRST AID KIT BOX.
	EMERGENCY EYE WASH.
	MERCURY SPILL KIT.
	HF ANTIDOT.